
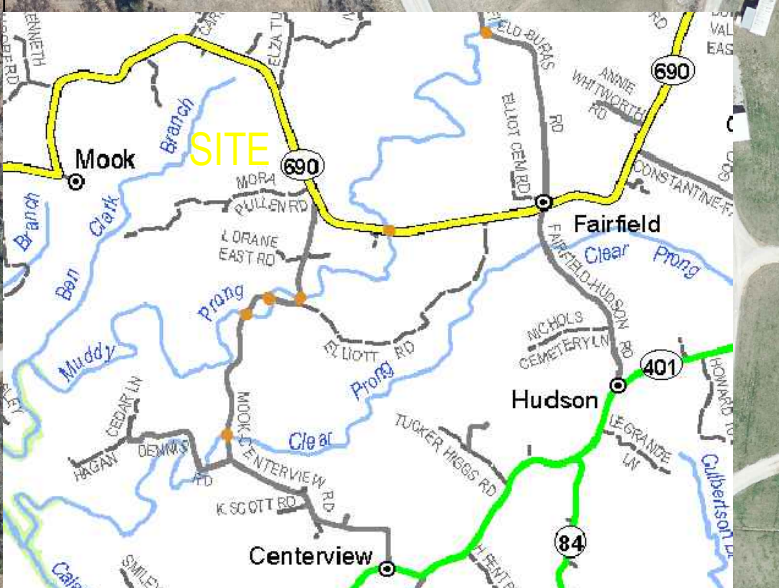


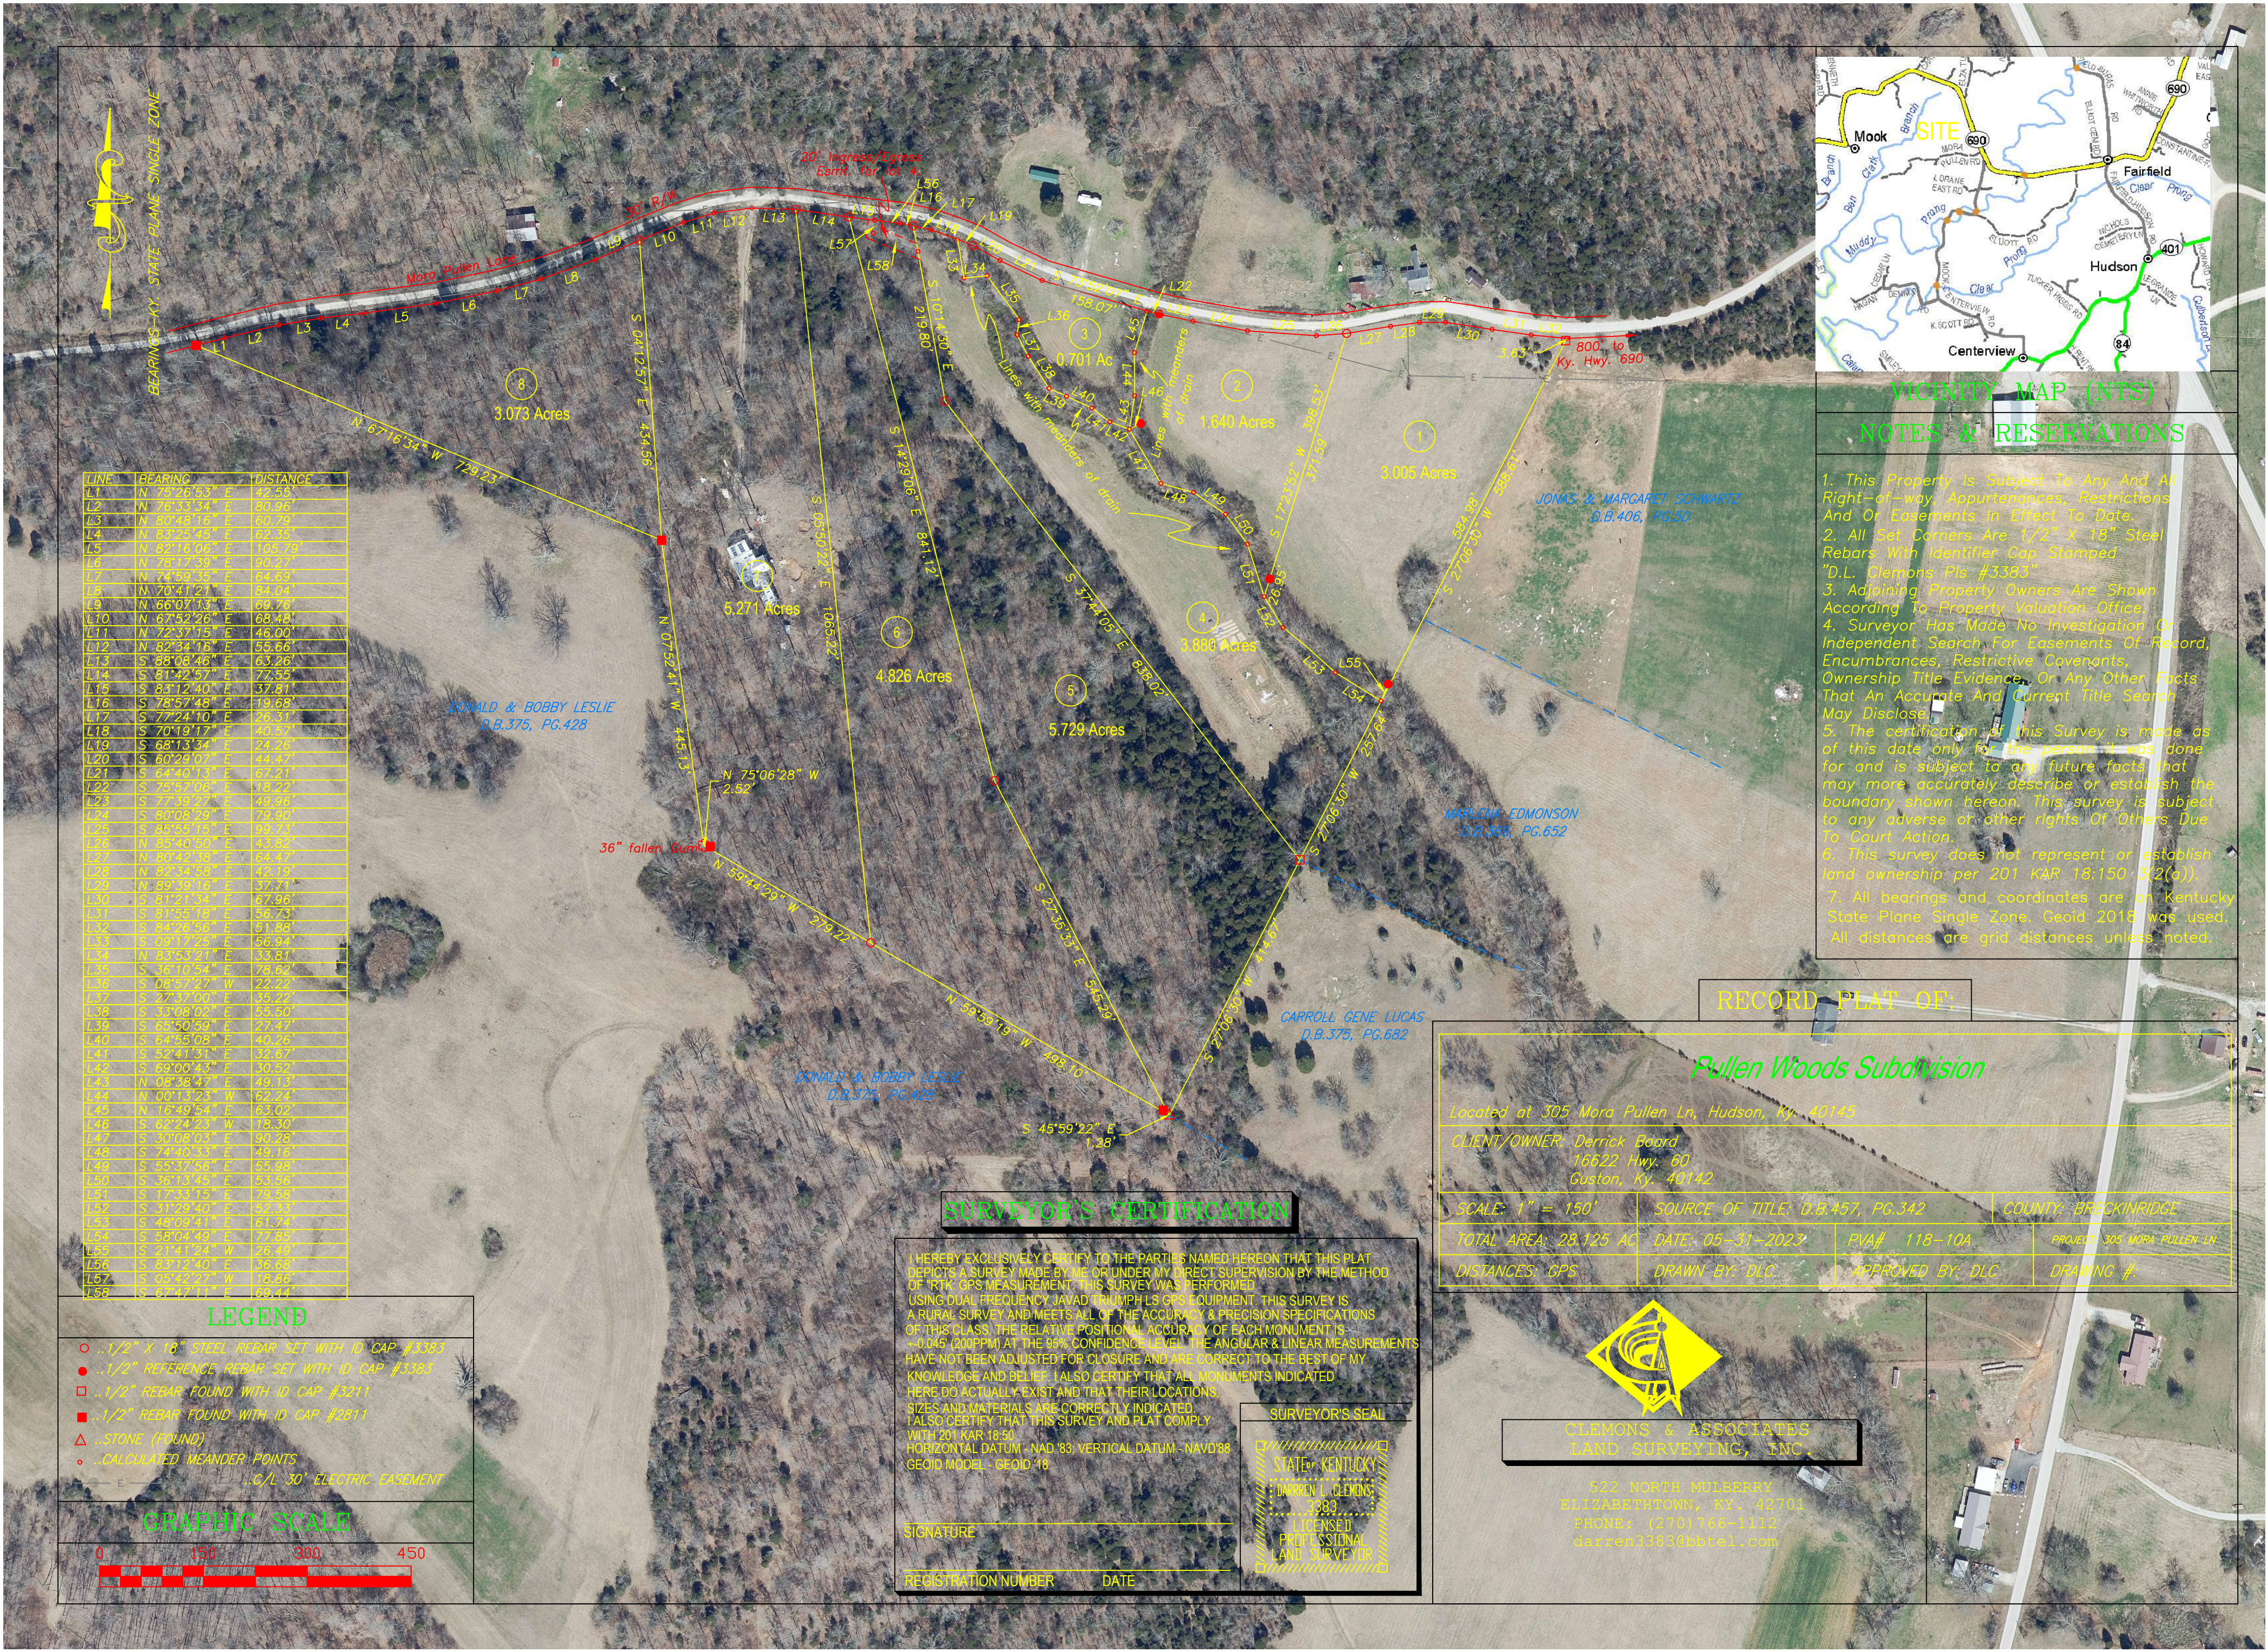

- ### VICINITY MAP (NTS)
- ### NOTES & RESERVATIONS
1. This Property is Subject To Any And All Right-of-way, Easements, Restrictions And Or Encumbrances In Effect To Date.
 3. Adjoining Property Owners Are Shown According To Property Valuation Office.
 4. Surveyor Has Made No Investigation Or Independent Search For Easements Of Record, Encumbrances, Restrictive Covenants, Ownership Title Evidence, Or Any Other Facts That An Accurate And Current Title Search May Disclose.
 5. The certification of this Survey is made as of this date only for the person it was done for and is subject to any future facts that may more accurately describe or establish the boundary shown hereon. This survey is subject to any adverse or other rights of others. Due To Court Action.
 6. This survey does not represent or establish land ownership per 201 KAR 18:150.3(2)(j).
 7. All bearings and coordinates are on Kentucky State Plane Single Zone. Geoid 2016 was used. All distances are grid distances unless noted.

POINT	BEARING	DISTANCE

LEGEND

- △ STONE (FOUND)
- CALCULATED MEANDER POINTS
- C/L 30" ELECTRIC EASEMENT

GRAPHIC SCALE



SURVEYOR'S CERTIFICATION

I HEREBY EXCLUSIVELY CERTIFY TO THE PARTIES NAMED HEREON THAT THIS PLAT DEPICTS A SURVEY MADE BY ME OR UNDER MY DIRECT SUPERVISION BY THE METHOD OF RTK GPS MEASUREMENT. THIS SURVEY WAS PERFORMED USING DUAL FREQUENCY GNSS EQUIPMENT. THIS SURVEY IS A RURAL SURVEY AND MEETS ALL OF THE ACCURACY & PRECISION SPECIFICATIONS OF THIS CLASS. THE RELATIVE POSITIONAL ACCURACY OF EACH MONUMENT IS ±0.045 (100PPM) AT THE 95% CONFIDENCE LEVEL. THE ANGULAR & LINEAR MEASUREMENTS HAVE NOT BEEN ADJUSTED FOR CLOSURE AND ARE CORRECT TO THE BEST OF MY KNOWLEDGE AND BELIEF. I ALSO CERTIFY THAT ALL MONUMENTS INDICATED HERE DO ACTUALLY EXIST AND THAT THEIR LOCATIONS, SIZES AND MATERIALS ARE CORRECTLY INDICATED. I ALSO CERTIFY THAT THIS SURVEY AND PLAT COMPLY WITH 201 KAR 18:50. HORIZONTAL DATUM - NAD 83; VERTICAL DATUM - NAVD83; GEOID MODEL - GEOID 16.

SURVEYOR'S SEAL

STATE OF KENTUCKY
LICENSED PROFESSIONAL
LAND SURVEYOR

SIGNATURE
REGISTRATION NUMBER DATE

RECORD PLAT OF

Pullen Woods Subdivision

Located at 305 Mora Pullen Ln, Hudson, Ky 40142			
CLIENT/OWNER: Derrick Board 16622 Hwy. 60 Gaston, Ky 40142			
SCALE: 1" = 150'	SOURCE OF TITLE: D.B. 457, PG. 342	COUNTY: BRECKINRIDGE	
TOTAL AREA: 28.125 AC	DATE: 05-31-2023	PVA# 118-10A	PROJECT: 305 MORA PULLEN LN
DISTANCES: GPS	DRAWN BY: DLG	APPROVED BY: DLG	DRAWING #



CLEMENS & ASSOCIATES
LAND SURVEYING, INC.

