
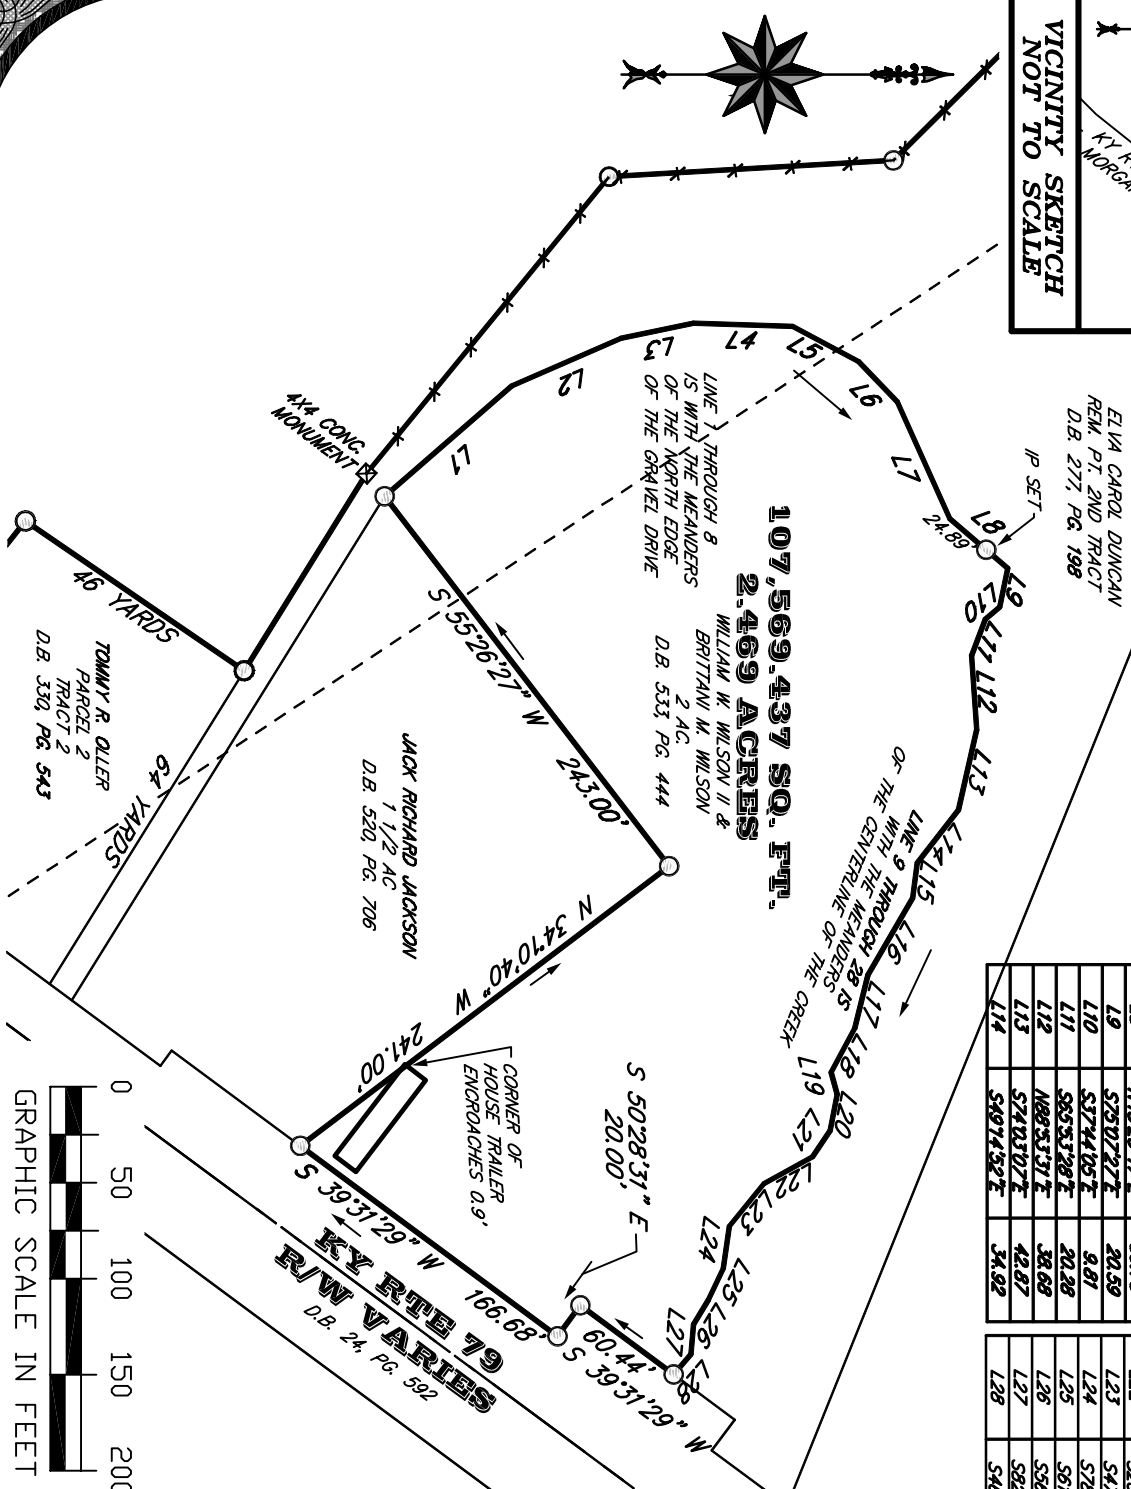


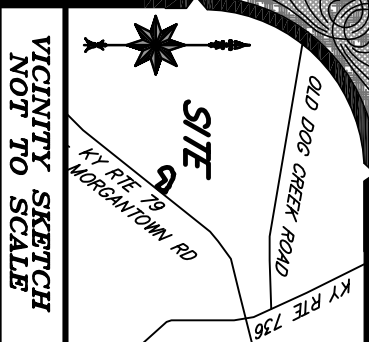

LINE TABLE		
LINE	BEARING	DIST
L1	N37°58'23"W	87.62
L2	N20°37'06"W	62.27
L3	N04°43'41"W	38.49
L4	N02°53'23"E	51.59
L5	N31°08'50"E	38.65
L6	N68°42°52"E	28.12
L7	N68°47'20"E	66.65
L8	N43°29'47"E	38.75
L9	S78°02'27"E	28.59
L10	S37°44'05"E	8.87
L11	S82°53'28"E	20.28
L12	N88°51'31"E	38.68
L13	S74°03'07"E	42.87
L14	S40°44'52"E	34.92

LINE TABLE		
LINE	BEARING	DIST
L15	S79°34'40"E	18.43
L16	S56°51'01"E	46.37
L17	S73°00'40"E	28.49
L18	S58°50'33"E	26.08
L19	N17°35'56"E	11.95
L20	S75°58'10"E	18.16
L21	S53°29'23"E	16.35
L22	S25°52'13"E	24.02
L23	S47°54'31"E	28.61
L24	S78°51'20"E	22.17
L25	S61°26'31"E	18.26
L26	S56°04'49"E	14.61
L27	S62°08'33"E	15.64
L28	S46°12'17"E	13.84

SURVEYOR'S CERTIFICATION

I HEREBY CERTIFY THAT THIS PLAT DEPICTS A SURVEY MADE BY ME OR UNDER MY DIRECT SUPERVISION, AND MEETS THE REQUIREMENTS OF A CLASS A (URBAN) SURVEY. THIS SURVEY WAS COMPLETED USING A CHCIBASE AND A CHC 189 ROVER. THIS SURVEY WAS CONDUCTED BY METHOD OF RTK GPS. THE HORIZONTAL DATUM USED IS NAD83 (KENTUCKY SINGLE ZONE STATE PLANE). THE VERTICAL DATUM IS NAVD88 (GEOID18). THE RELATIVE PRECISION ACCURACY FOR ANY 2 POINTS ON THIS SURVEY DOES NOT EXCEED 0.046" + 100PPM. THIS PLAT MEETS OR EXCEEDS THE MINIMUM STANDARDS OF PRACTICE FOR PROFESSIONAL SURVEYORS IN KENTUCKY.

MATTHEW D. SIBOLE DATE
KENTUCKY PROFESSIONAL LAND SURVEYOR NO. 3869

LEGEND

- O DENOTES: 1/2" X 18" REBAR SET
WITH GREEN PLASTIC CAP STAMPED
"M. SIBOLE 3869"

PLAT OF SURVEY

PROPERTY BELONGING TO
WILLIAM W. WILSON II & BRITTANI M. WILSON
102 CHILDERS COURT,
ELIZABETHTOWN, KENTUCKY 42701

THIS PLAT OF SURVEY REPRESENTS A BOUNDARY SURVEY AND COMPLIES WITH 201 KAR 18:150

*SURVEY PLAT OF ALL OF THE LANDS AS CONVEYED BY DEED TO
WILLIAM W. WILSON II & BRITTANI M. WILSON
IN DEED BOOK 533, PAGE 444
OF THE GRAYSON COUNTY, KENTUCKY CLERKS RECORDS.*

LOCATED ALONG THE NORTHERLY R/W OF KY RTE 79
WEST OF KY HWY 736, GRAYSON COUNTY, KENTUCKY


SCALE: 1" = 100'

DATE: 4/3/25

DWN BY: M.D.S

JOB NO.:

25012

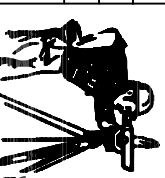

MAITREYI SIBOLE SURVEYING

PROUDLY SERVING ALL OF KENTUCKY

P.O. BOX 1008

BRANDENBURG, KENTUCKY 40108

270-422-7737