


CURVE	CHORD BEARING	CHORD LENGTH	ARC LENGTH	RADIUS
C1	S 13°03'00" E	98.06'	98.50'	300.00'
C2	S 25°12'38" E	36.76'	37.64'	50.00'
C3	S 68°06'45" E	36.38'	37.24'	50.00'
C4	N 73°52'07" E	28.71'	29.12'	50.00'
C5	N 48°38'53" E	59.38'	59.60'	200.00'

LINE	BEARING	DISTANCE
L1	S 03°38'39" E	9.43'
L4	N 57°11'08" E	51.58'
L5	N 57°11'08" E	76.63'
L6	N 57°11'08" E	40.45'
L7	N 40°06'38" E	71.18'
L8	N 40°06'38" E	61.26'
L9	N 14°11'42" W	30.78'
L10	S 27°35'15" W	122.78'
L11	N 63°14'06" E	48.87'
L12	N 66°18'53" E	10.83'
L13	S 77°52'06" W	25.28'

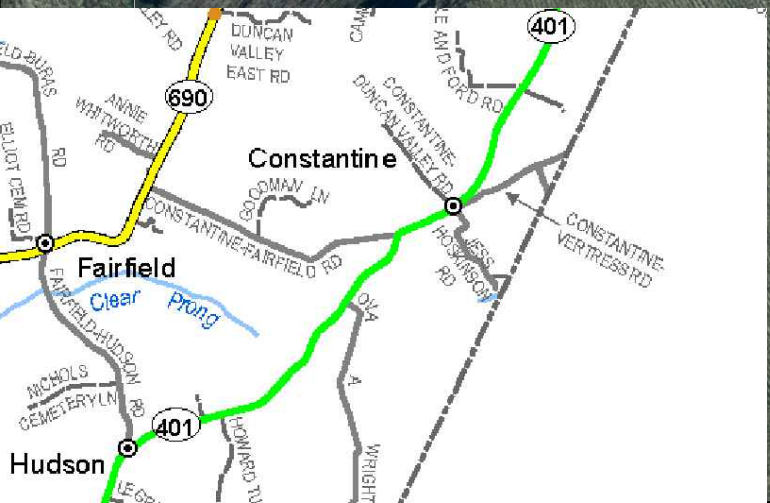

VICINITY MAP (NTS)

NOTES & RESERVATIONS

1. This Property Is Subject To Any And All Right-of-way, Appurtenances, Restrictions And Or Easements In Effect To Date.
2. All Set Corners Are 1/2" X 18" Steel Rebars With Identifier Cap Stamped "D.L. Clemons Pls #3383"
3. Adjoining Property Owners Are Shown According To Property Valuation Office.
4. Surveyor Has Made No Investigation Or Independent Search For Easements Of Record, Encumbrances, Restrictive Covenants, Ownership, Title Evidence, Or Any Other Facts That An Accurate And Current Title Search May Disclose.
5. The certification of this Survey is made as of this date only for the person it was done for and is subject to any future facts that may more accurately describe or establish the boundary shown hereon. This survey is subject to any adverse or other rights of Others Due To Court Action.
6. This survey does not represent or establish land ownership per 201 KAR 18:150 3(2(a)).

OWNERS CERTIFICATION
I (WE) HEREBY CERTIFY THAT I AM (WE ARE) THE OWNERS OF THE PROPERTY SHOWN HEREON AND THAT I (WE) HEREBY ADOPT THIS PLAN OF SUB-DIVISION WITH MY (OUR) FREE CONSENT, AND ESTABLISH THE EASEMENTS AND ROAD RIGHTS-OF-WAYS AS SHOWN.

OWNER _____ DATE _____

OWNER _____ DATE _____

JOHN & BROOKS GOLDMAN
D.B.452, PG.140
DWIGHT PILE ESTATE FARM DIVISION PARCEL 1
P.C. "C" - SLIDE 239

JUSTIN & SHANNON MATTINGLY
D.B.428, PG.17

AMENDED RECORD PLAT OF:
Dwight Pile Estate Farm Division Parcel 2

RECORD PLAT OF: *Pile's Acres Subdivision*

Located at 7604 Hwy. 401, Garfield, Ky. 40140

CLIENT/OWNER: Jason Humphrey
P.O. Box 507
Brandenburg, Ky. 40108

SCALE: 1" = 100'	SOURCE OF TITLE: D.B.453, PG. 670	COUNTY: BRECK
AREA: 16.089 Acres	DATE: 12/17/2022	PVA# 149-15-1
DISTANCES: GPS	DRAWN BY: DLC	APPROVED BY: DLC
		DRAWING #:



CLEMONS & ASSOCIATES
LAND SURVEYING, INC.

522 NORTH MULBERRY
ELIZABETHTOWN, KY. 42701
PHONE: (270) 766-1112
darren3383@bnet.com

SURVEYOR'S CERTIFICATION

I HEREBY EXCLUSIVELY CERTIFY TO THE PARTIES NAMED HEREON THAT THIS PLAT DEPICTS A SURVEY MADE BY ME OR UNDER MY DIRECT SUPERVISION BY THE METHOD OF "RTK" GPS MEASUREMENT OR BY RANDOM TRAVERSE. THIS SURVEY WAS PERFORMED USING DUAL FREQUENCY JAVAD TRIUMPH LS GPS EQUIPMENT AND WHERE NECESSARY, THE REMAINDER USING A TOPCON GTS SERIES TOTAL STATION. THIS SURVEY IS A RURAL SURVEY AND MEETS ALL OF THE ACCURACY & PRECISION SPECIFICATIONS OF THIS CLASS AND/OR THE RELATIVE POSITIONAL ACCURACY OF EACH MONUMENT IS +0.05' (100PPM) AT THE 95% CONFIDENCE LEVEL. THE ANGULAR & LINEAR MEASUREMENTS HAVE NOT BEEN ADJUSTED FOR CLOSURE AND ARE CORRECT TO THE BEST OF MY KNOWLEDGE AND BELIEF. I ALSO CERTIFY THAT ALL MONUMENTS INDICATED HERE DO ACTUALLY EXIST AND THAT THEIR LOCATIONS, SIZES AND MATERIALS ARE CORRECTLY INDICATED. I ALSO CERTIFY THAT THIS SURVEY AND PLAT COMPLY WITH 201 KAR 18:50 HORIZONTAL DATUM - NAD '83; VERTICAL DATUM - NAVD'88 GEOID MODEL - GEOID '12A

SURVEYOR'S SEAL

STATE OF KENTUCKY
DARRREN L. CLEMONS
3383
LICENSED
PROFESSIONAL
LAND SURVEYOR

SIGNATURE _____

REGISTRATION NUMBER _____ DATE _____

LEGEND

- 1/2" X 18" STEEL REBAR SET WITH ID CAP #3383
- 1/2" REFERENCE REBAR SET WITH ID CAP #3383
- 5/8" REBAR FOUND WITH ID CAP #2373
- 1/2" REBAR FOUND WITH ID CAP #4076
- 1/2" REBAR FOUND WITH NO ID CAP
- 1" IRON ROD
- CALCULATED MEANDER POINTS

GRAPHIC SCALE

