


CURVE	CHORD BEARING	CHORD LENGTH	ARC LENGTH	RADIUS
C1	S 13°03'00" E	98.06'	98.50'	300.00'
C2	S 25°12'38" E	36.76'	37.64'	50.00'
C3	S 68°06'45" E	36.38'	37.24'	50.00'
C4	N 73°52'07" E	28.71'	29.12'	50.00'
C5	N 48°38'53" E	59.38'	59.60'	200.00'

LINE	BEARING	DISTANCE
L1	S 03°38'39" E	9.43'
L4	N 57°11'08" E	51.58'
L5	N 57°11'08" E	76.63'
L6	N 57°11'08" E	40.45'
L7	N 40°06'38" E	71.18'
L8	N 40°06'38" E	61.26'
L9	N 14°11'42" W	30.78'
L10	S 27°35'15" W	122.78'
L11	N 63°14'06" E	48.87'
L12	N 66°18'53" E	10.83'
L13	S 77°52'06" W	25.28'

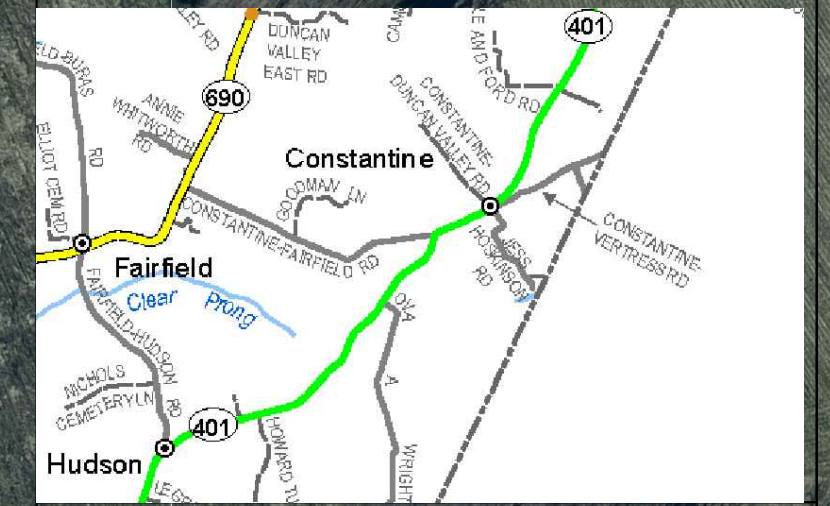

**VICINITY MAP (NTS)**  
**NOTES & RESERVATIONS**

**OWNERS CERTIFICATION**  
I, (WE) HEREBY CERTIFY THAT I AM, (WE ARE) THE OWNERS OF THE PROPERTY SHOWN HEREON AND THAT I, (WE) HEREBY ADOPT THIS PLAN OF SUB-DIVISION WITH MY (OUR) FREE CONSENT, AND ESTABLISH THE EASEMENTS AND ROAD RIGHTS-OF-WAYS AS SHOWN.

OWNER: \_\_\_\_\_ DATE: \_\_\_\_\_  
OWNER: \_\_\_\_\_ DATE: \_\_\_\_\_

- This Property is Subject To Any And All Right-of-way, Appurtenances, Restrictions And Or Easements in Effect To Date.
- All Set Corners Are 1/2" X 18" Steel Rebars With Identifier Cap Stamped "D.L. Clemons Pls #3383"
- Adjoining Property Owners Are Shown According To Property Valuation Office.
- Surveyor Has Made No Investigation Or Independent Search For Easements Of Record, Encumbrances, Restrictive Covenants, Ownership Title Evidence, Or Any Other Facts That An Accurate And Current Title Search May Disclose.
- The certification of this Survey is made as of this date only for the person it was done for and is subject to any future facts that may more accurately describe or establish the boundary shown hereon. This survey is subject to any adverse or other rights of Others Due To Court Action.
- This survey does not represent or establish land ownership per 201 KAR 18:150-3(2(a)).

**AMENDED RECORD PLAT OF:**  
**Dwight Pile Estate Farm Division Parcel 2**

**RECORD PLAT OF: Pile's Acres Subdivision**

Located at 7604 Hwy. 401, Garfield, Ky. 40140

CLIENT/OWNER: Jason Humphrey P.O. Box 507 Brandenburg, Ky. 40108	SCALE: 1" = 100'	SOURCE OF TITLE: D.B. 453, PG. 670	COUNTY: BRECK
AREA: 16.089 Acres	DATE: 12/17/2022	PVA#: 149-15-1	PROJECT: PILE 16 ACRES
DISTANCES: GPS	DRAWN BY: DLC	APPROVED BY: DLC	DRAWING #:

**LEGEND**

- 1/2" X 18" STEEL REBAR SET WITH ID CAP #3383
- 1/2" REFERENCE REBAR SET WITH ID CAP #3383
- 5/8" REBAR FOUND WITH ID CAP #2373
- 1/2" REBAR FOUND WITH ID CAP #4076
- 1/2" REBAR FOUND WITH NO ID CAP
- 1" IRON ROD
- CALCULATED MEANDER POINTS

**GRAPHIC SCALE**

0 100 200 300

**SURVEYOR'S CERTIFICATION**

I HEREBY EXCLUSIVELY CERTIFY TO THE PARTIES NAMED HEREON THAT THIS PLAT DEPICTS A SURVEY MADE BY ME OR UNDER MY DIRECT SUPERVISION BY THE METHOD OF "RTK" GPS MEASUREMENT OR BY RANDOM TRAVERSE. THIS SURVEY WAS PERFORMED USING DUAL FREQUENCY JAVAD TRIUMPH LS GPS EQUIPMENT AND WHERE NECESSARY, THE REMAINDER USING A TOPCON GTS SERIES TOTAL STATION. THIS SURVEY IS A RURAL SURVEY AND MEETS ALL OF THE ACCURACY & PRECISION SPECIFICATIONS OF THIS CLASS AND/OR THE RELATIVE POSITIONAL ACCURACY OF EACH MONUMENT IS ±0.05' (100PPM) AT THE 95% CONFIDENCE LEVEL. THE ANGULAR & LINEAR MEASUREMENTS HAVE NOT BEEN ADJUSTED FOR CLOSURE AND ARE CORRECT TO THE BEST OF MY KNOWLEDGE AND BELIEF. I ALSO CERTIFY THAT ALL MONUMENTS INDICATED HERE DO ACTUALLY EXIST AND THAT THEIR LOCATIONS, SIZES AND MATERIALS ARE CORRECTLY INDICATED. I ALSO CERTIFY THAT THIS SURVEY AND PLAT COMPLY WITH 201 KAR 18:50 HORIZONTAL DATUM - NAD '83; VERTICAL DATUM - NAVD'88 GEOID MODEL - GEOID '12A

**SURVEYOR'S SEAL**

STATE OF KENTUCKY  
DARRREN L. CLEMONS  
3383  
LICENSED PROFESSIONAL LAND SURVEYOR

SIGNATURE \_\_\_\_\_  
REGISTRATION NUMBER \_\_\_\_\_ DATE \_\_\_\_\_

**CLEMONS & ASSOCIATES**  
**LAND SURVEYING, INC.**

522 NORTH MULBERRY  
ELIZABETHTOWN, KY 42701  
PHONE: (270) 768-1112  
darren3383@bnet.com