


WE DO HEREBY CERTIFY THAT WE ARE THE OWNERS OF RECORD IN THE PROPERTY SHOWN AND DESCRIBED HEREON WHICH IS RECORDED IN DEED BOOK 764, PAGE 413 IN THE OFFICE OF THE MEADE COUNTY CLERK OF THE STATE OF KENTUCKY AND DO HEREBY ESTABLISH THE PLAN OF LOTS WITH OUR FREE CONSENT, AND DO HEREBY ESTABLISH THE MINIMUM BUILDING RESTRICTION LINE, AND DO HEREBY DEDICATE ALL STREETS, RIGHTS-OF-WAY, AND ANY OTHER SPACES SO INDICATED TO PUBLIC USE, EXCEPT THOSE SPECIALLY INDICATED AS PRIVATE. THAT I OR MY SUCCESSORS IN TITLE WILL MAINTAIN ALL SUCH AREAS UNTIL THE OFFER OF DEDICATION IS ACCEPTED BY THE APPROPRIATE AUTHORITY, AND DO ESTABLISH AND RESERVE THE EASEMENTS INDICATED FOR PUBLIC UTILITY AND DRAINAGE PURPOSES.

CERTIFICATION OF COMMISSION
JAMES J. HINES, ZONING ADMINISTRATOR
MEADE COUNTY PLANNING COMMISSION
DATE

I HEREBY CERTIFY THAT THIS RECORD PLAT HAS BEEN FOUND TO COMPLY WITH THE MEADE COUNTY SUBDIVISION REGULATIONS, WITH THE EXCEPTION OF WAIVERS AS SET OUT ON THIS PLAT AND THAT THIS RECORD PLAT WAS APPROVED BY THE MEADE COUNTY PLANNING AND ZONING COMMISSION ON 12/20/2010 AND IS NOW ELIGIBLE FOR RECORDING IN THE OFFICE OF THE MEADE COUNTY KENTUCKY CLERK.

STATE OF KENTUCKY
MATTHEW D. SIBOLE
3869
LICENSED PROFESSIONAL LAND SURVEYOR
DATE

I, THE UNDERSIGNED NOTARY PUBLIC IN AND FOR THE COUNTY AND STATE AFORESAID DO HEREBY CERTIFY THAT AFORESAID OWNERS PERSONALLY APPEARED BEFORE ME AND ACKNOWLEDGED THE DUE EXECUTION OF THIS DOCUMENT.
WITNESS MY HAND AND SEAL THIS DAY OF 20
NAME
NUMBER
MY COMMISSION EXPIRES:

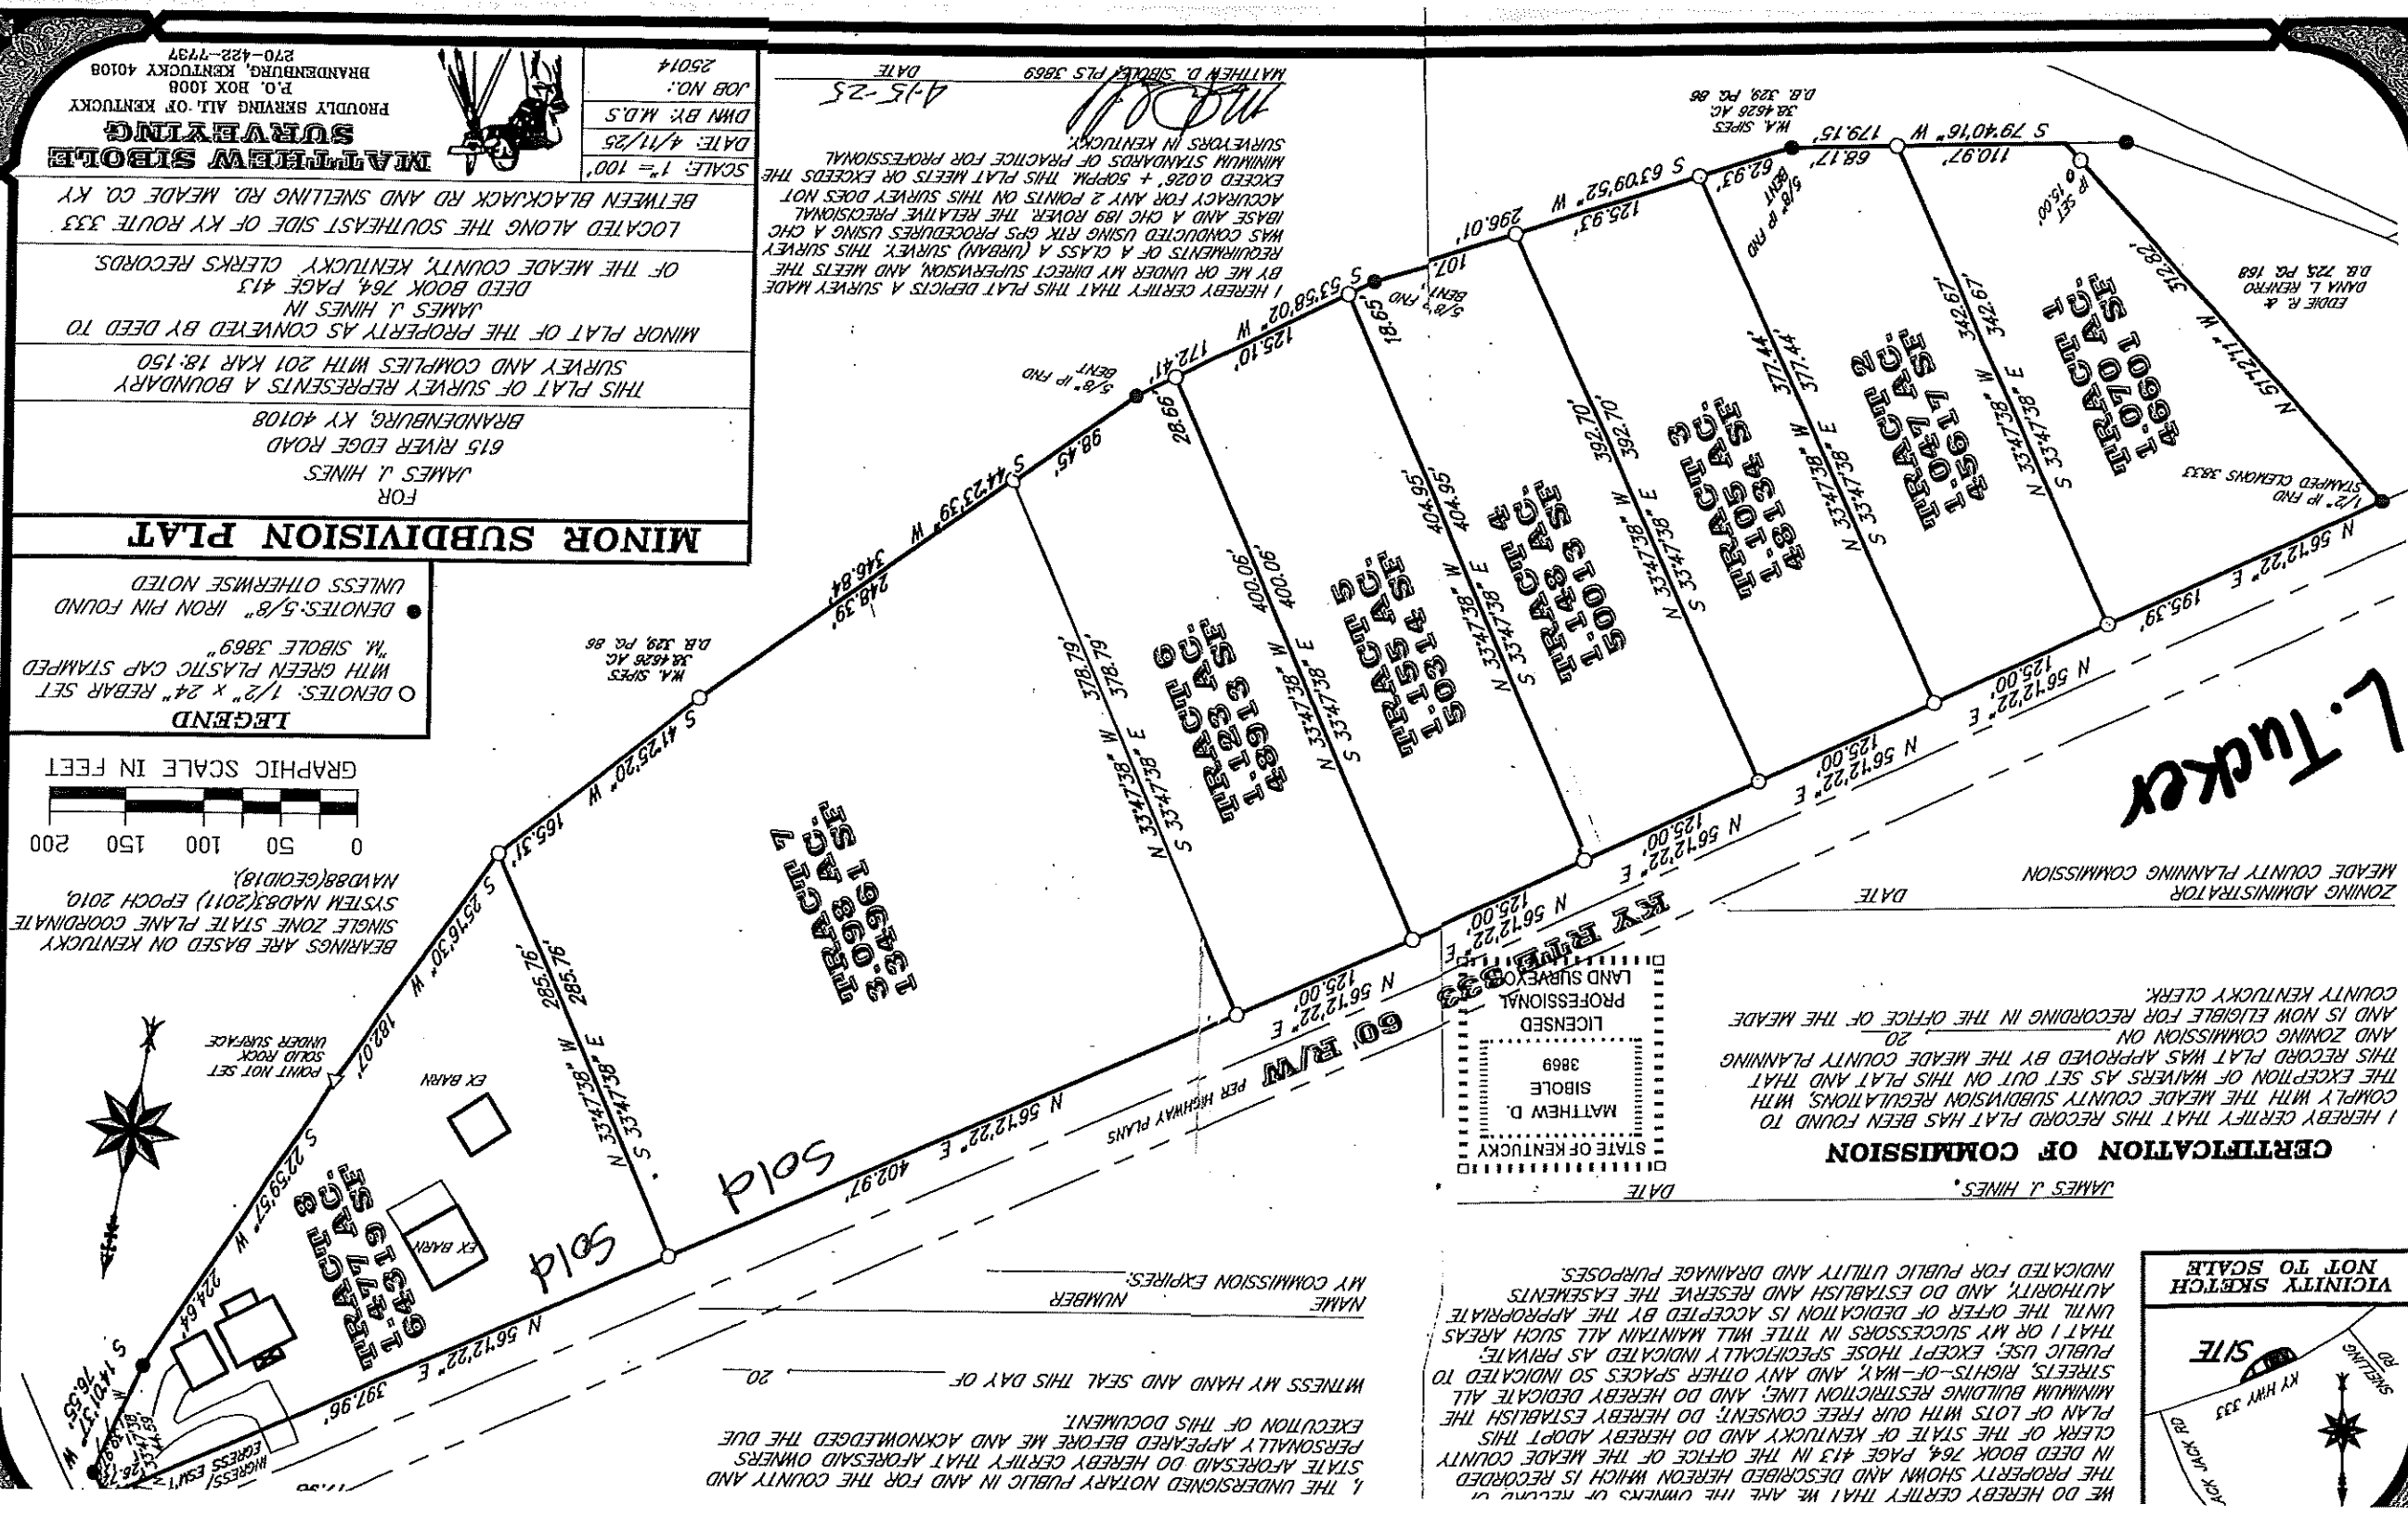

LEGEND
○ DENOTES: 1/2" x 24" REBAR SET WITH GREEN PLASTIC CAP STAMPED "M. SIBOLE 3869"
● DENOTES: 5/8" IRON PIN FOUND UNLESS OTHERWISE NOTED

BEARINGS ARE BASED ON KENTUCKY SINGLE ZONE STATE PLANE COORDINATE SYSTEM NAD83(2011) EPOCH 2010. NAD83(2011) EPOCH 2010.

GRAPHIC SCALE IN FEET
0 50 100 150 200

MINOR SUBDIVISION PLAT
FOR
JAMES J. HINES
615 RIVER EDGE ROAD
BRANDENBURG, KY 40108
THIS PLAT OF SURVEY REPRESENTS A BOUNDARY SURVEY AND COMPLETES WITH 201 KAR 18.150
MINOR PLAT OF THE PROPERTY AS CONVEYED BY DEED TO JAMES J. HINES IN DEED BOOK 764, PAGE 413 OF THE MEADE COUNTY, KENTUCKY CLERKS RECORDS. LOCATED ALONG THE SOUTHEAST SIDE OF KY ROUTE 333 BETWEEN BLACKJACK RD AND SNELLING RD. MEADE CO. KY

MATTHEW SIBOLE SURVEYING
PROUDLY SERVING ALL OF KENTUCKY
P.O. BOX 1008
BRANDENBURG, KENTUCKY 40108
270-422-7737

JOB NO.: 25014
OWN BY: M.D.S.
DATE: 4/11/25
SCALE: 1" = 100'