




DB.323 PG.573  
Parent Tract  
Remainder


# Breckinridge County

Kentucky  
November 22, 2021

LINE	BEARING	DISTANCE
L1	S 77°27'00" W	20.79'

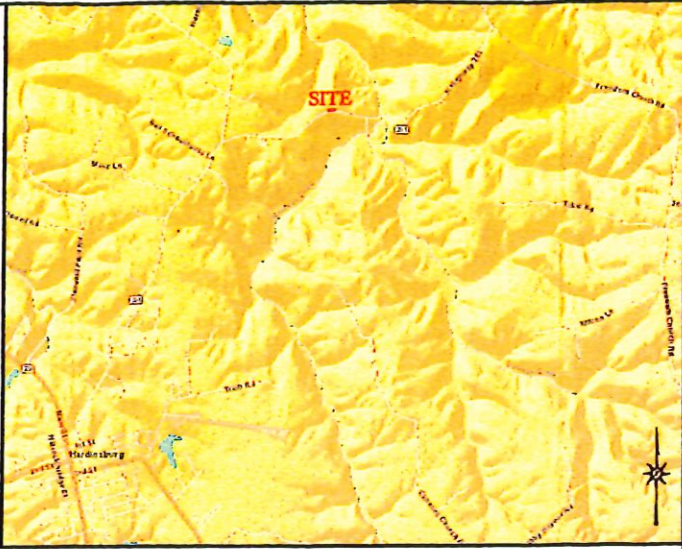

**Vicinity Map** (Not to Scale)  
Property Located on the North Side of  
N HWY 261 Just East of HWY 1385  
& North of the City of Hardinsburg  
Breckinridge County, KY

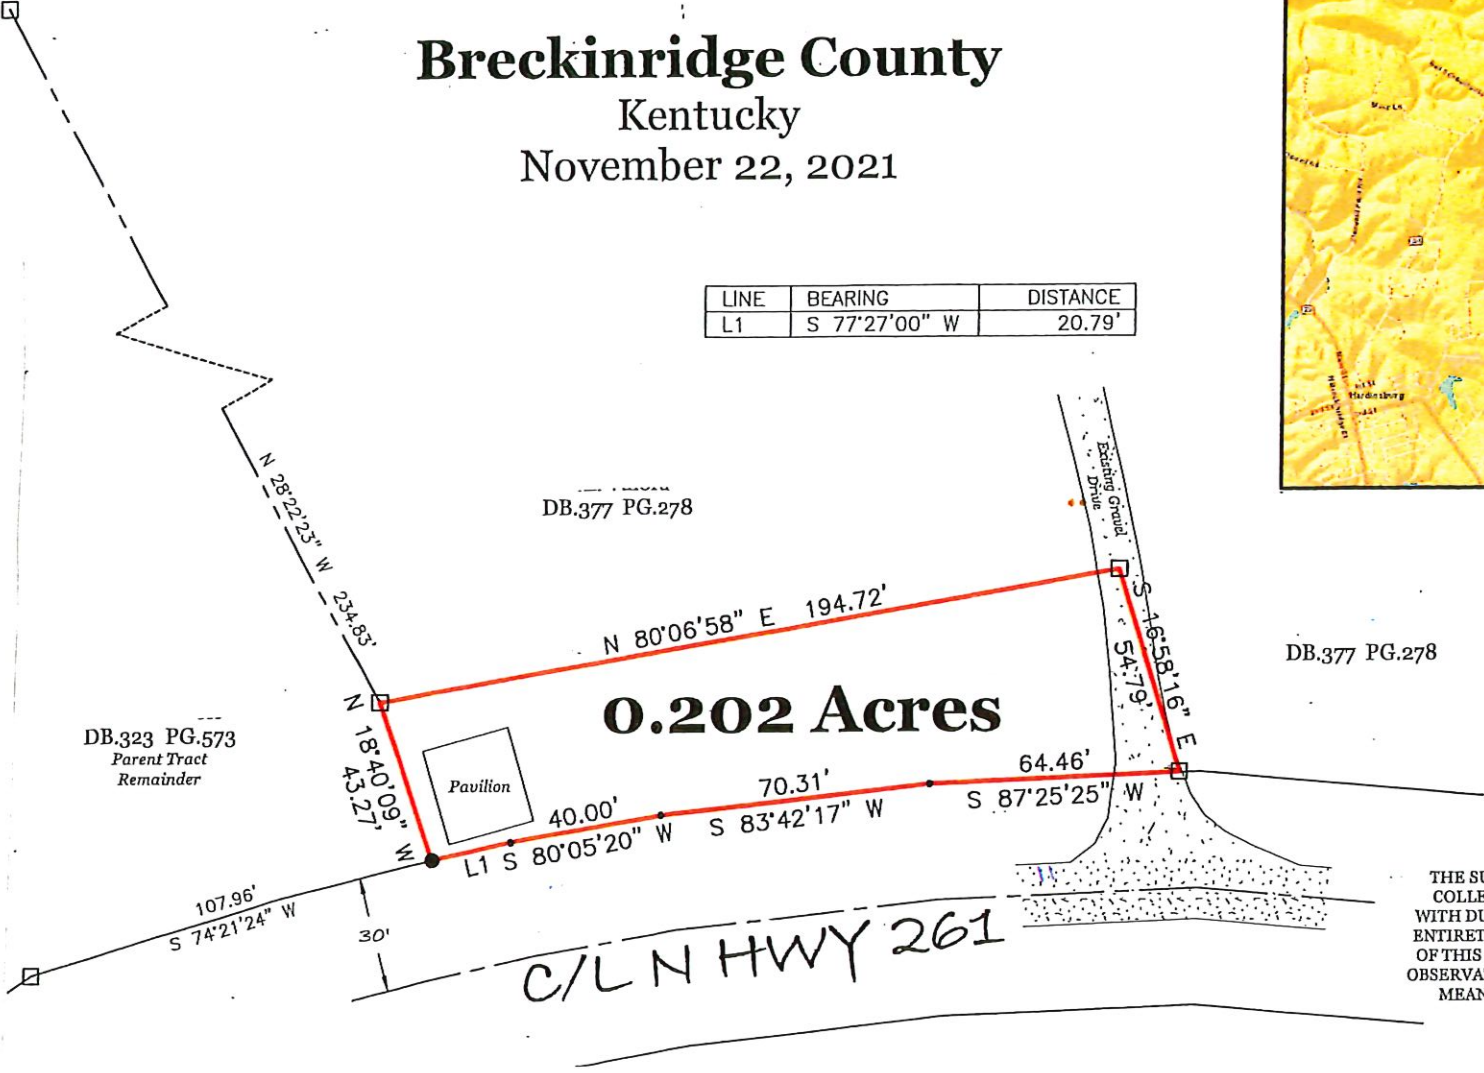

DB.377 PG.278

**~ GPS NOTE ~**

THE SURVEY SHOWN HEREON IS BASED ON GPS DATA COLLECTED USING BOTH STATIC AND RTK METHODS WITH DUAL FREQUENCY CARLSON BRx7 RECEIVERS. THE ENTIRETY OF THE DATA COLLECTED FOR THE BOUNDARY OF THIS SURVEY WAS COLLECTED BY EITHER STATIC GPS OBSERVATION WHEN APPROPRIATE OR BY CONVENTIONAL MEANS FROM GPS ESTABLISHED CONTROL POINTS.